


SEDUMPLANTER  
VANNMAGASIN  
PROTAN G (PFS)  
DAMPSPERRE  
LASTBÆRENDE DEKKE

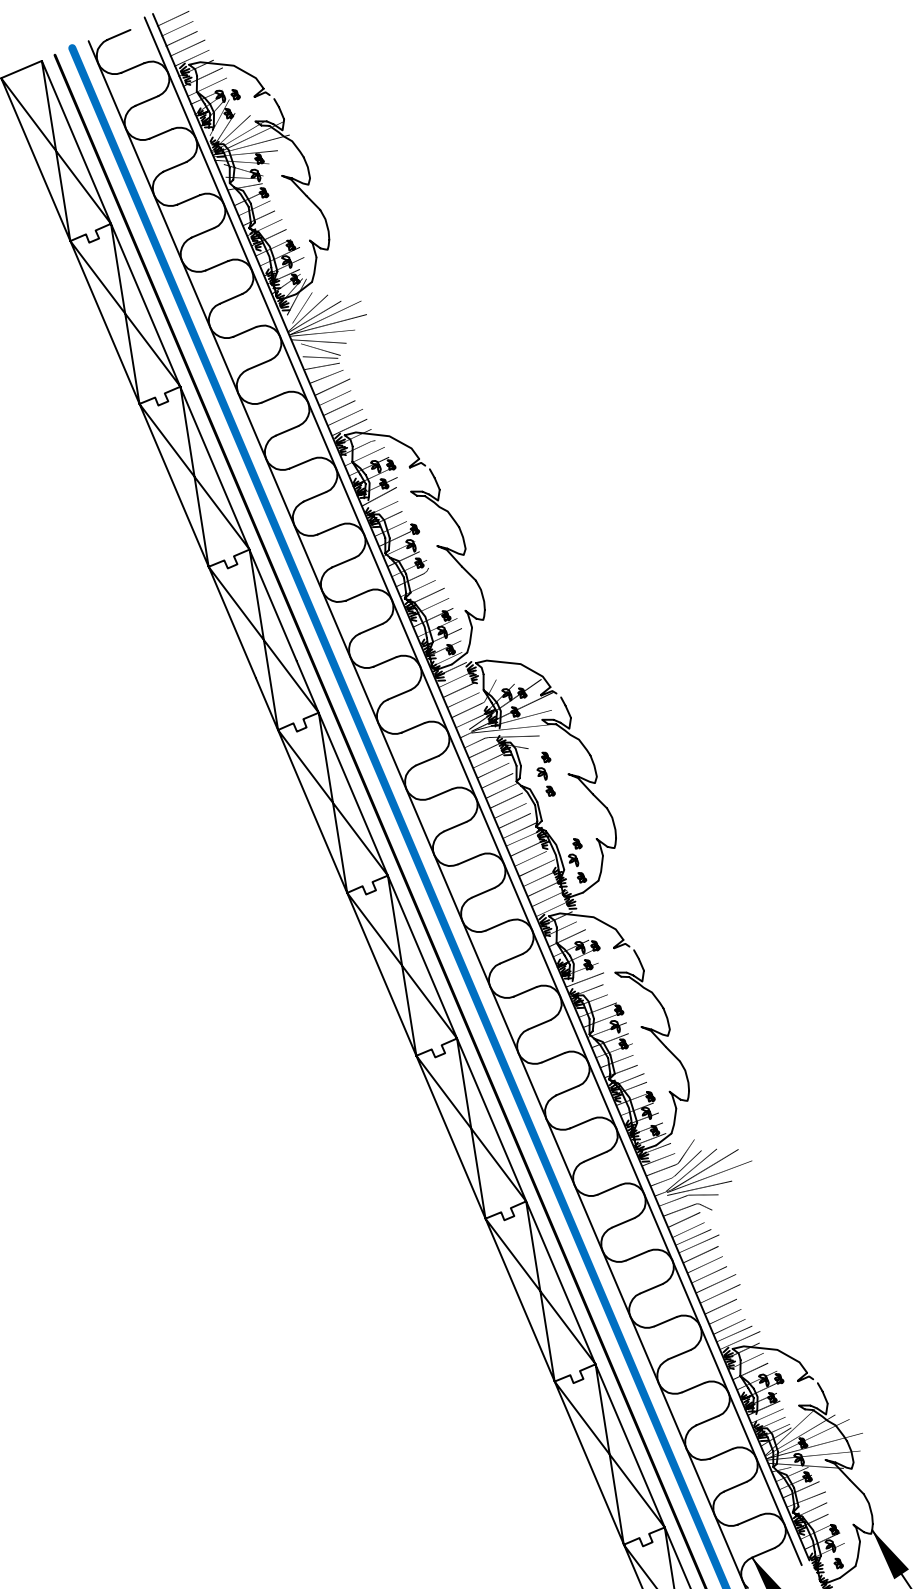

Tittel:

Grønne Tak-Ekstensiv  
Uisolert-Skrå tak

System:

Protan Ballasterte Tak

Tegning Nr.

Protan 60-25-02

Siste Rev. Dato.

August 2009